



SCALE: 1" = 40'





0 40' 80'


6929 142ND CT NE 6923 142ND CT NE 6917 142ND CT NE 6905 142ND CT NE 6821 142ND CT NE

7003 141ST PL NE

7007 141ST PL NE

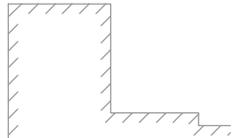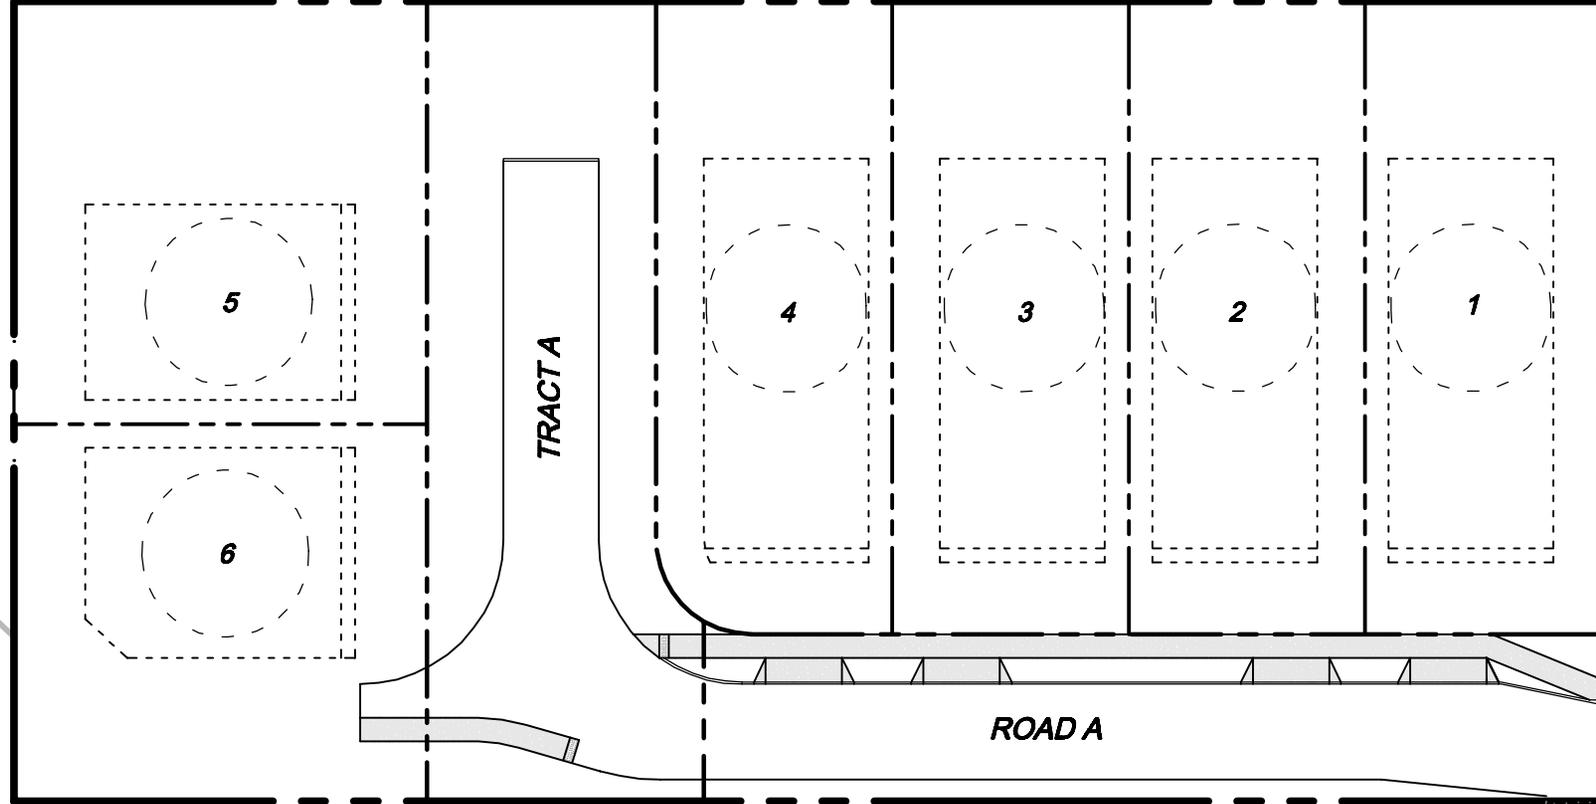

6828 141ST CT NE

 

141ST CT NE

6831 141ST CT NE

Drawing: P:\2015\15-153 Grass Lawn\Exhibits\15153E-EX-05.dwg Plotted: Jun 30, 2016 - 1:18pm

# LDC

THE CIVIL ENGINEERING GROUP

Engineering  
Structural  
Planning  
Survey

14201 NE 200th St., #100  
Woodinville, WA 98072

Ph. 425.806.1869  
Fx. 425.482.2893

www.LDCcorp.com

MILESTONE NW LLC  
**GRASS LAWN**

*SITE PLAN*