



TYPICAL SINGLE SERVICE

NTS

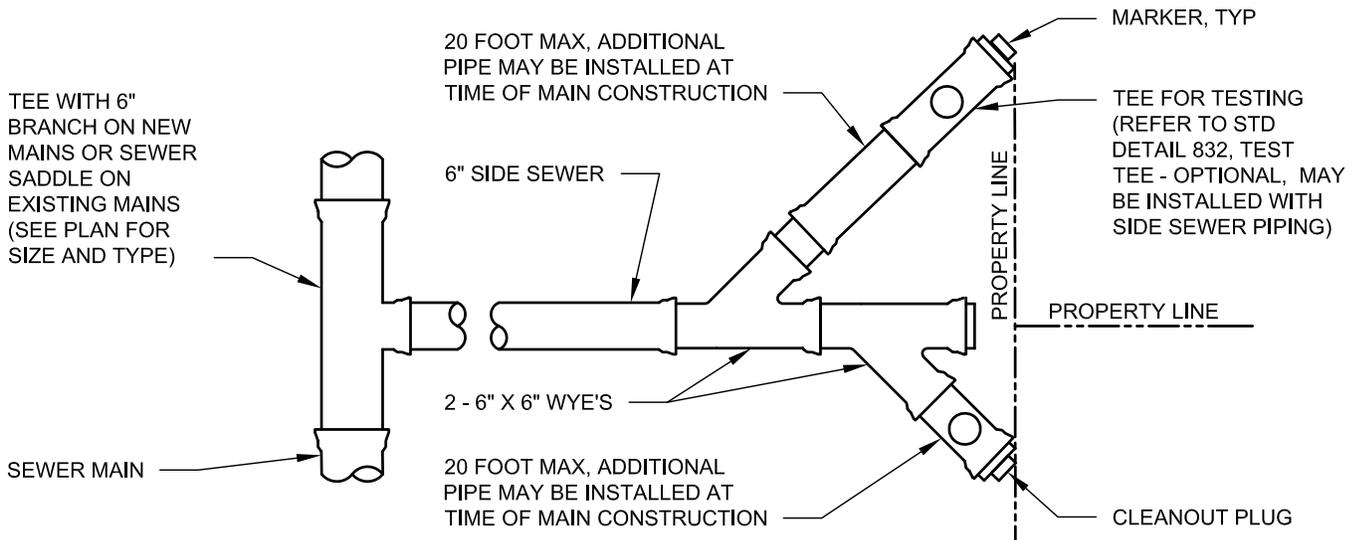

TYPICAL DOUBLE SERVICE

NTS

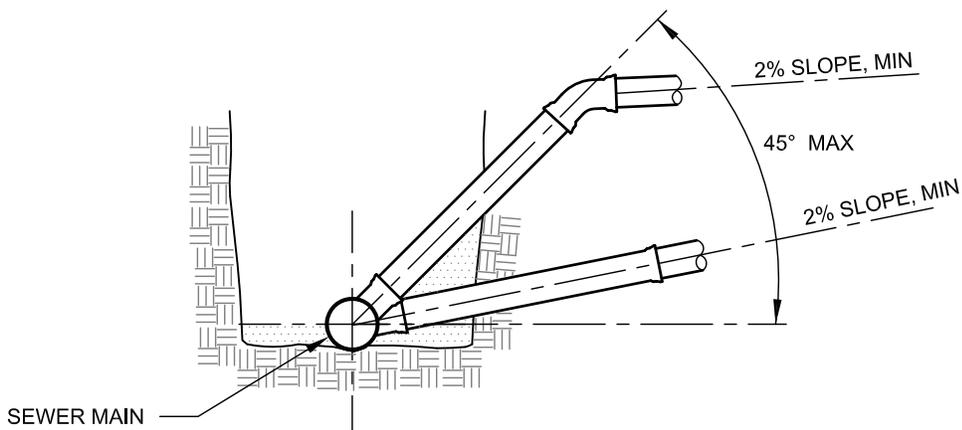

CONNECTION AT SEWER MAIN

NTS

Scott Thomasson
 APPROVED BY: SCOTT THOMASSON
 WATER/WASTEWATER ENGINEERING MANAGER
 REVISION DATE: JULY 01, 2015



STANDARD DETAILS
SIDE SEWER
 FILE NAME: SD830.DWG | DETAIL NUMBER: **830**